


NOTE:

- 1. EXISTING "CABC" IN ROADWAY MAY BE USED AS BASE COURSE AFTER COMPACTING TO ACHIEVE 100% PROCTOR. LOCALIZED UNDERCUTTING AND REPAIR SHALL BE REQUIRED WHERE PROOFROLLING RESULTS IN PUMPING OR AS DIRECTED BY THE INSPECTOR. TESTING OF SUBGRADE/"CABC" COMPACTION SHALL BE REQUIRED.
- 2. EXISTING ROADWAY PAVING SHALL BE SAW-CUT TO RECEIVE PLACEMENT OF GRADE BEAMS. A THREE-DAY CURING PERIOD SHALL BE REQUIRED FOR GRADE BEAMS PRIOR TO REMOVAL OF REMAINING BITUMINOUS PAVING. BASE BELOW GRADE BEAMS SHALL BE COMPACTED TO 100% PROCTOR.
- 3. BRICK PAVED STREETS SHALL NOT BE MAINTAINED BY THE CITY OF ASHEVILLE.

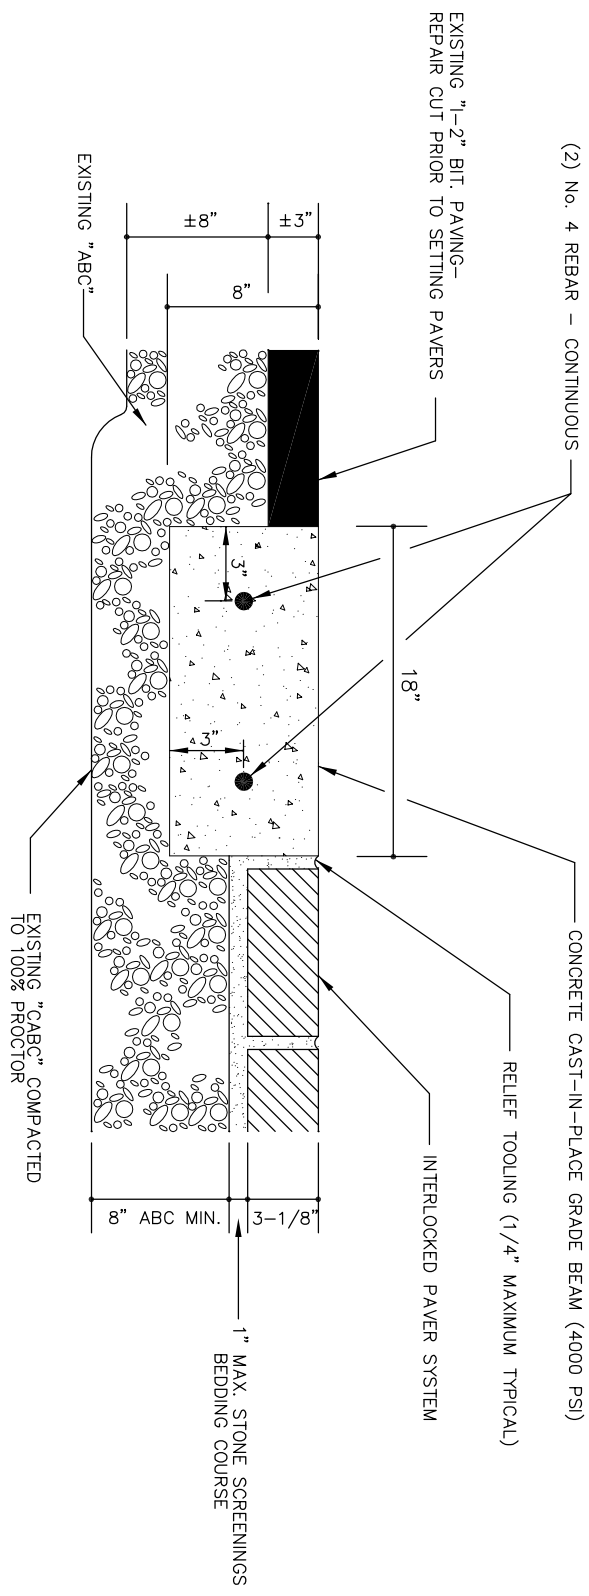

SECTIONAL VIEW

REVISIONS	
DATE	DESCRIPTION